

ENGINEERING DEPARTMENT
 COLUMBIA METROPOLITAN AIRPORT
 125A SUMMER LAKE DRIVE,
 WEST COLUMBIA, SC 29170
 TELEPHONE: 803-822-5016
 FAX: 803-522-5141

Designer:
 FM
 Technician:
 FM
 Checked by:
 Project Number:

NOTES:

REVISIONS			
No.	Description	Date	By

Project Name:
**CAE STORM WATER
 POLLUTION PREVENTION
 PLAN (SWPPP)**

Drawing Name:
**AIRCRAFT & GROUND
 VEHICLES FUELING AREAS &
 STORAGE MAP**


SCDHEC NPDES General Permit Reference #:
 SCR00 2109

Autocad Drawing Reference:
 Y:\GIS\SWPPP\2011 Update\Doc\Figures\figure4_11revision.dwg

Date:
 MARCH 2011

Scale:
 1" = 1250'

Division:
 Drawing Number:
 FIG 3-3

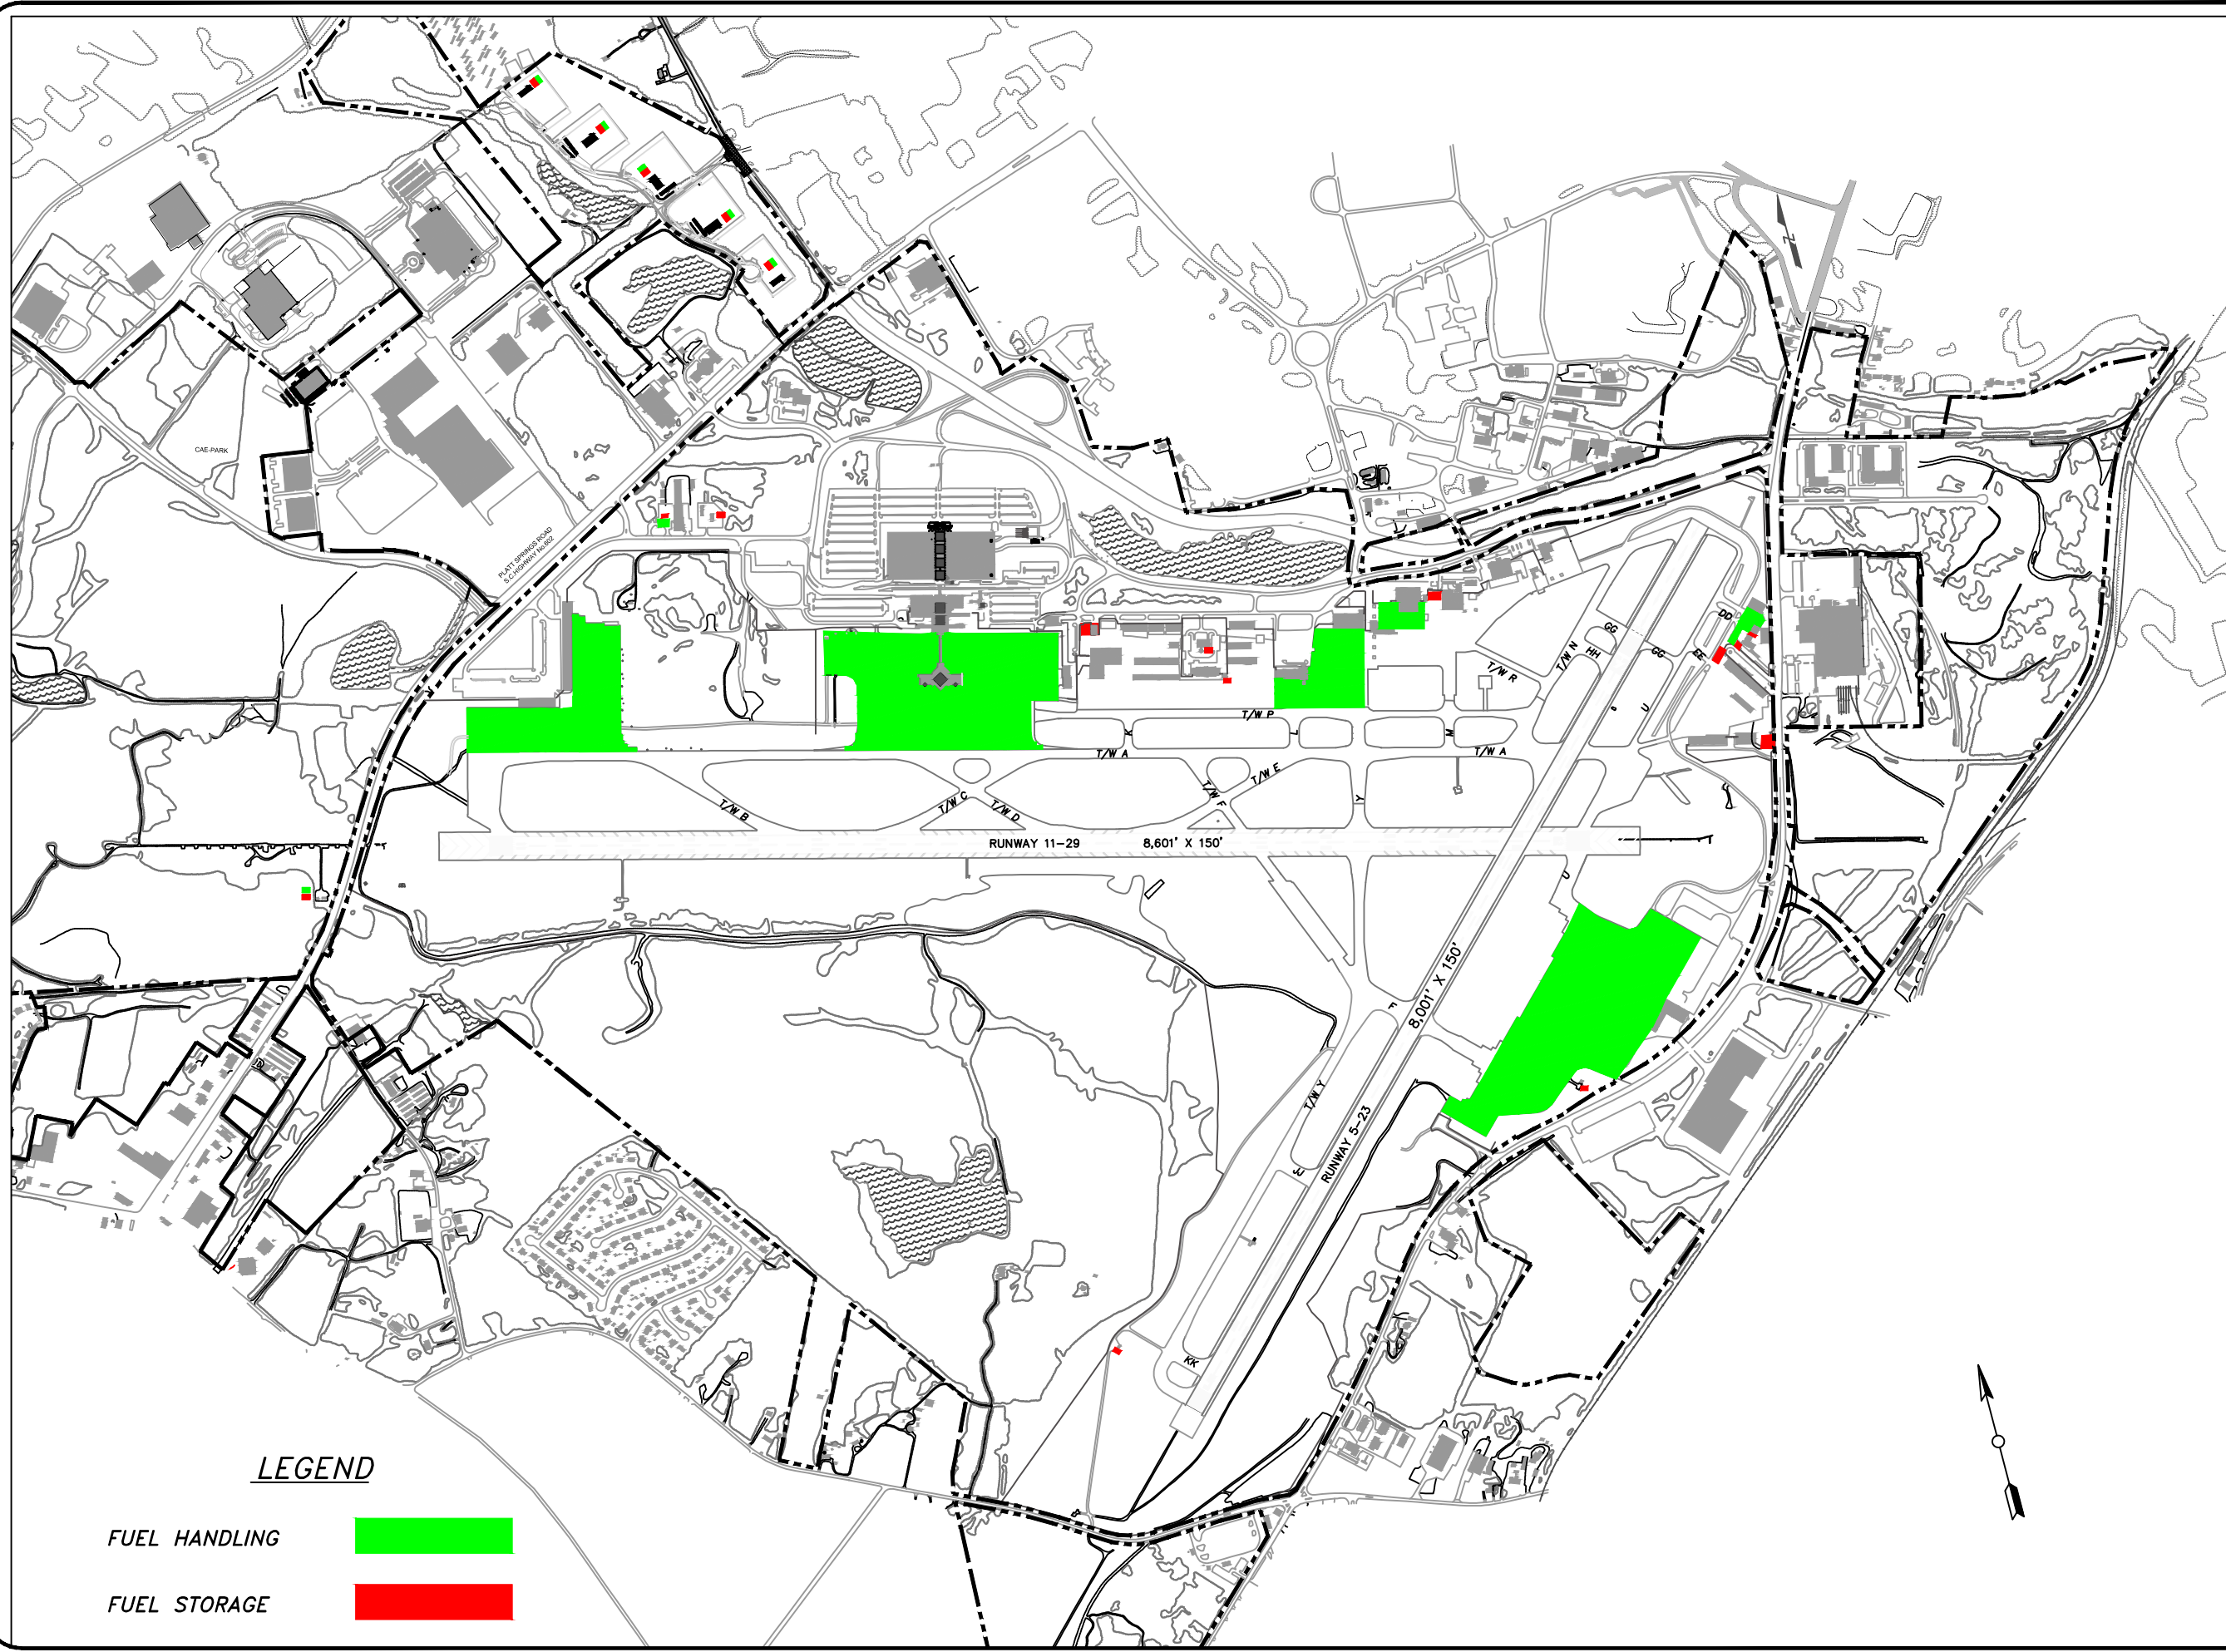

LEGEND

- FUEL HANDLING
- FUEL STORAGE

figure1-8_11revision.dwg

4/19/2011