


EXHIBIT 6: AIRFIELD SIGNAGE PLAN, REVISED 07/21/2011

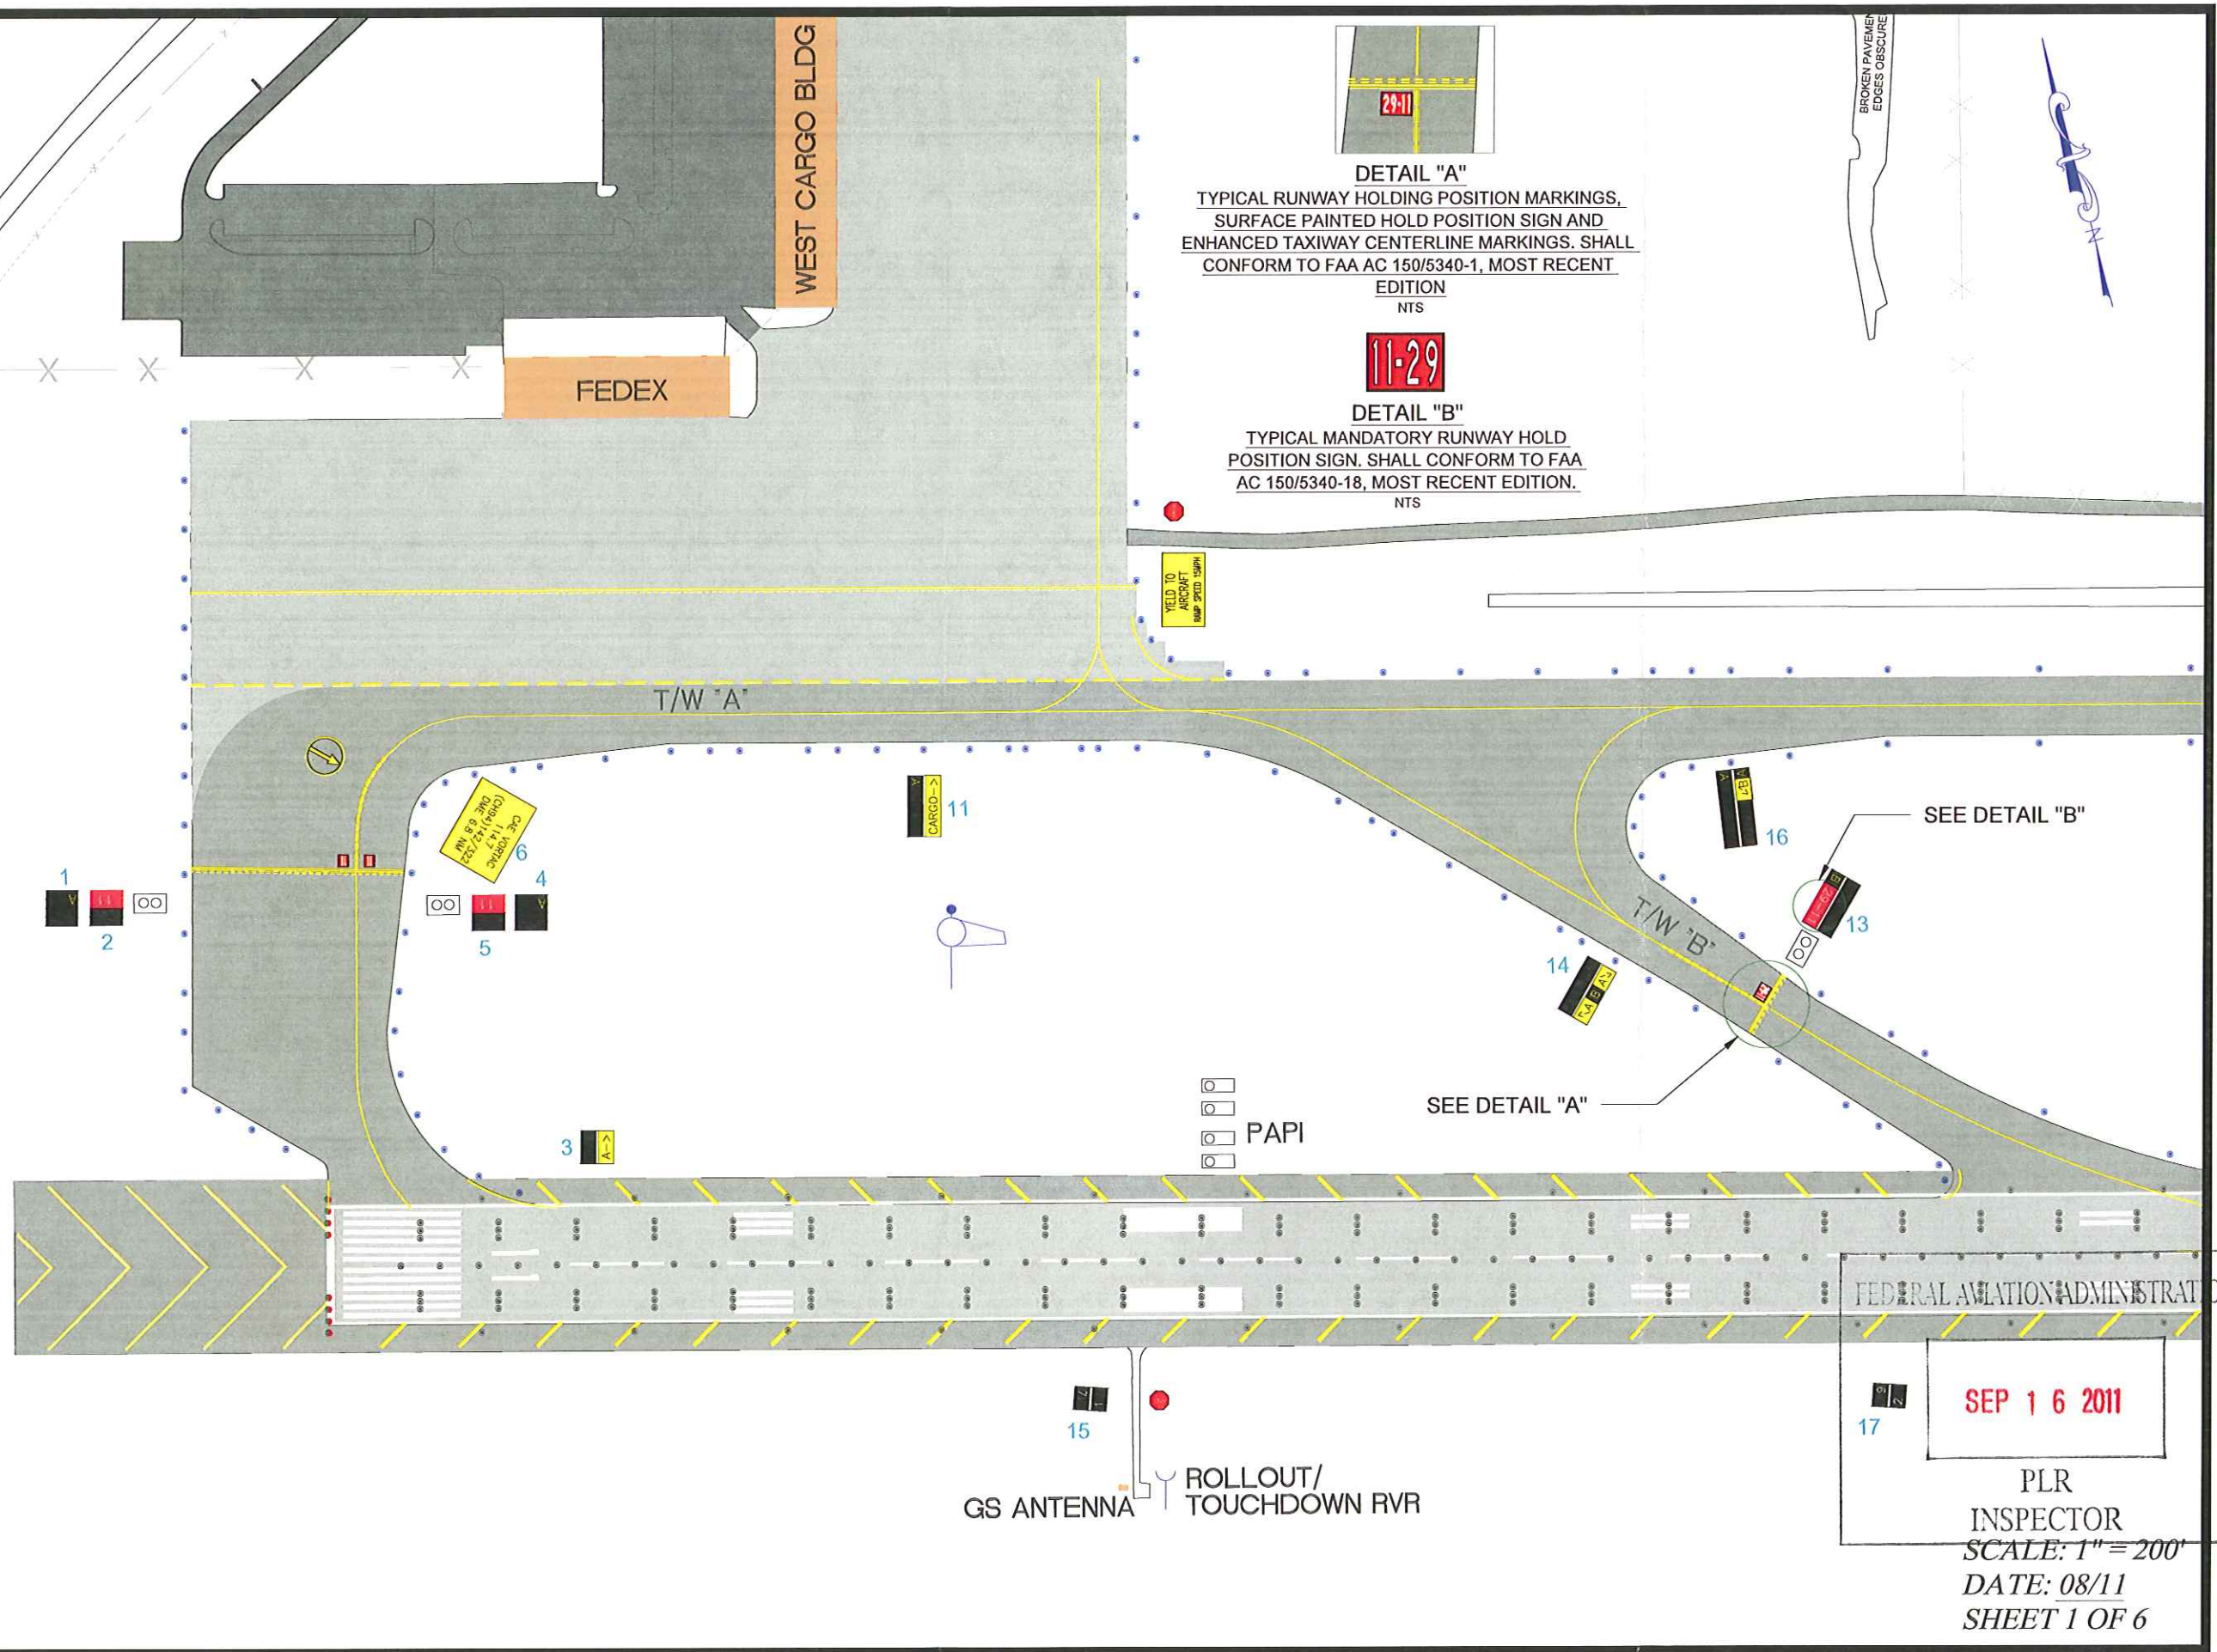

FEDERAL AVIATION ADMINISTRATION

SEP 16 2011

PLR  
INSPECTOR  
SCALE: 1" = 200'  
DATE: 08/11  
SHEET 1 OF 6