


EXHIBIT 6: AIRFIELD SIGNAGE PLAN, REVISED 07/21/2011

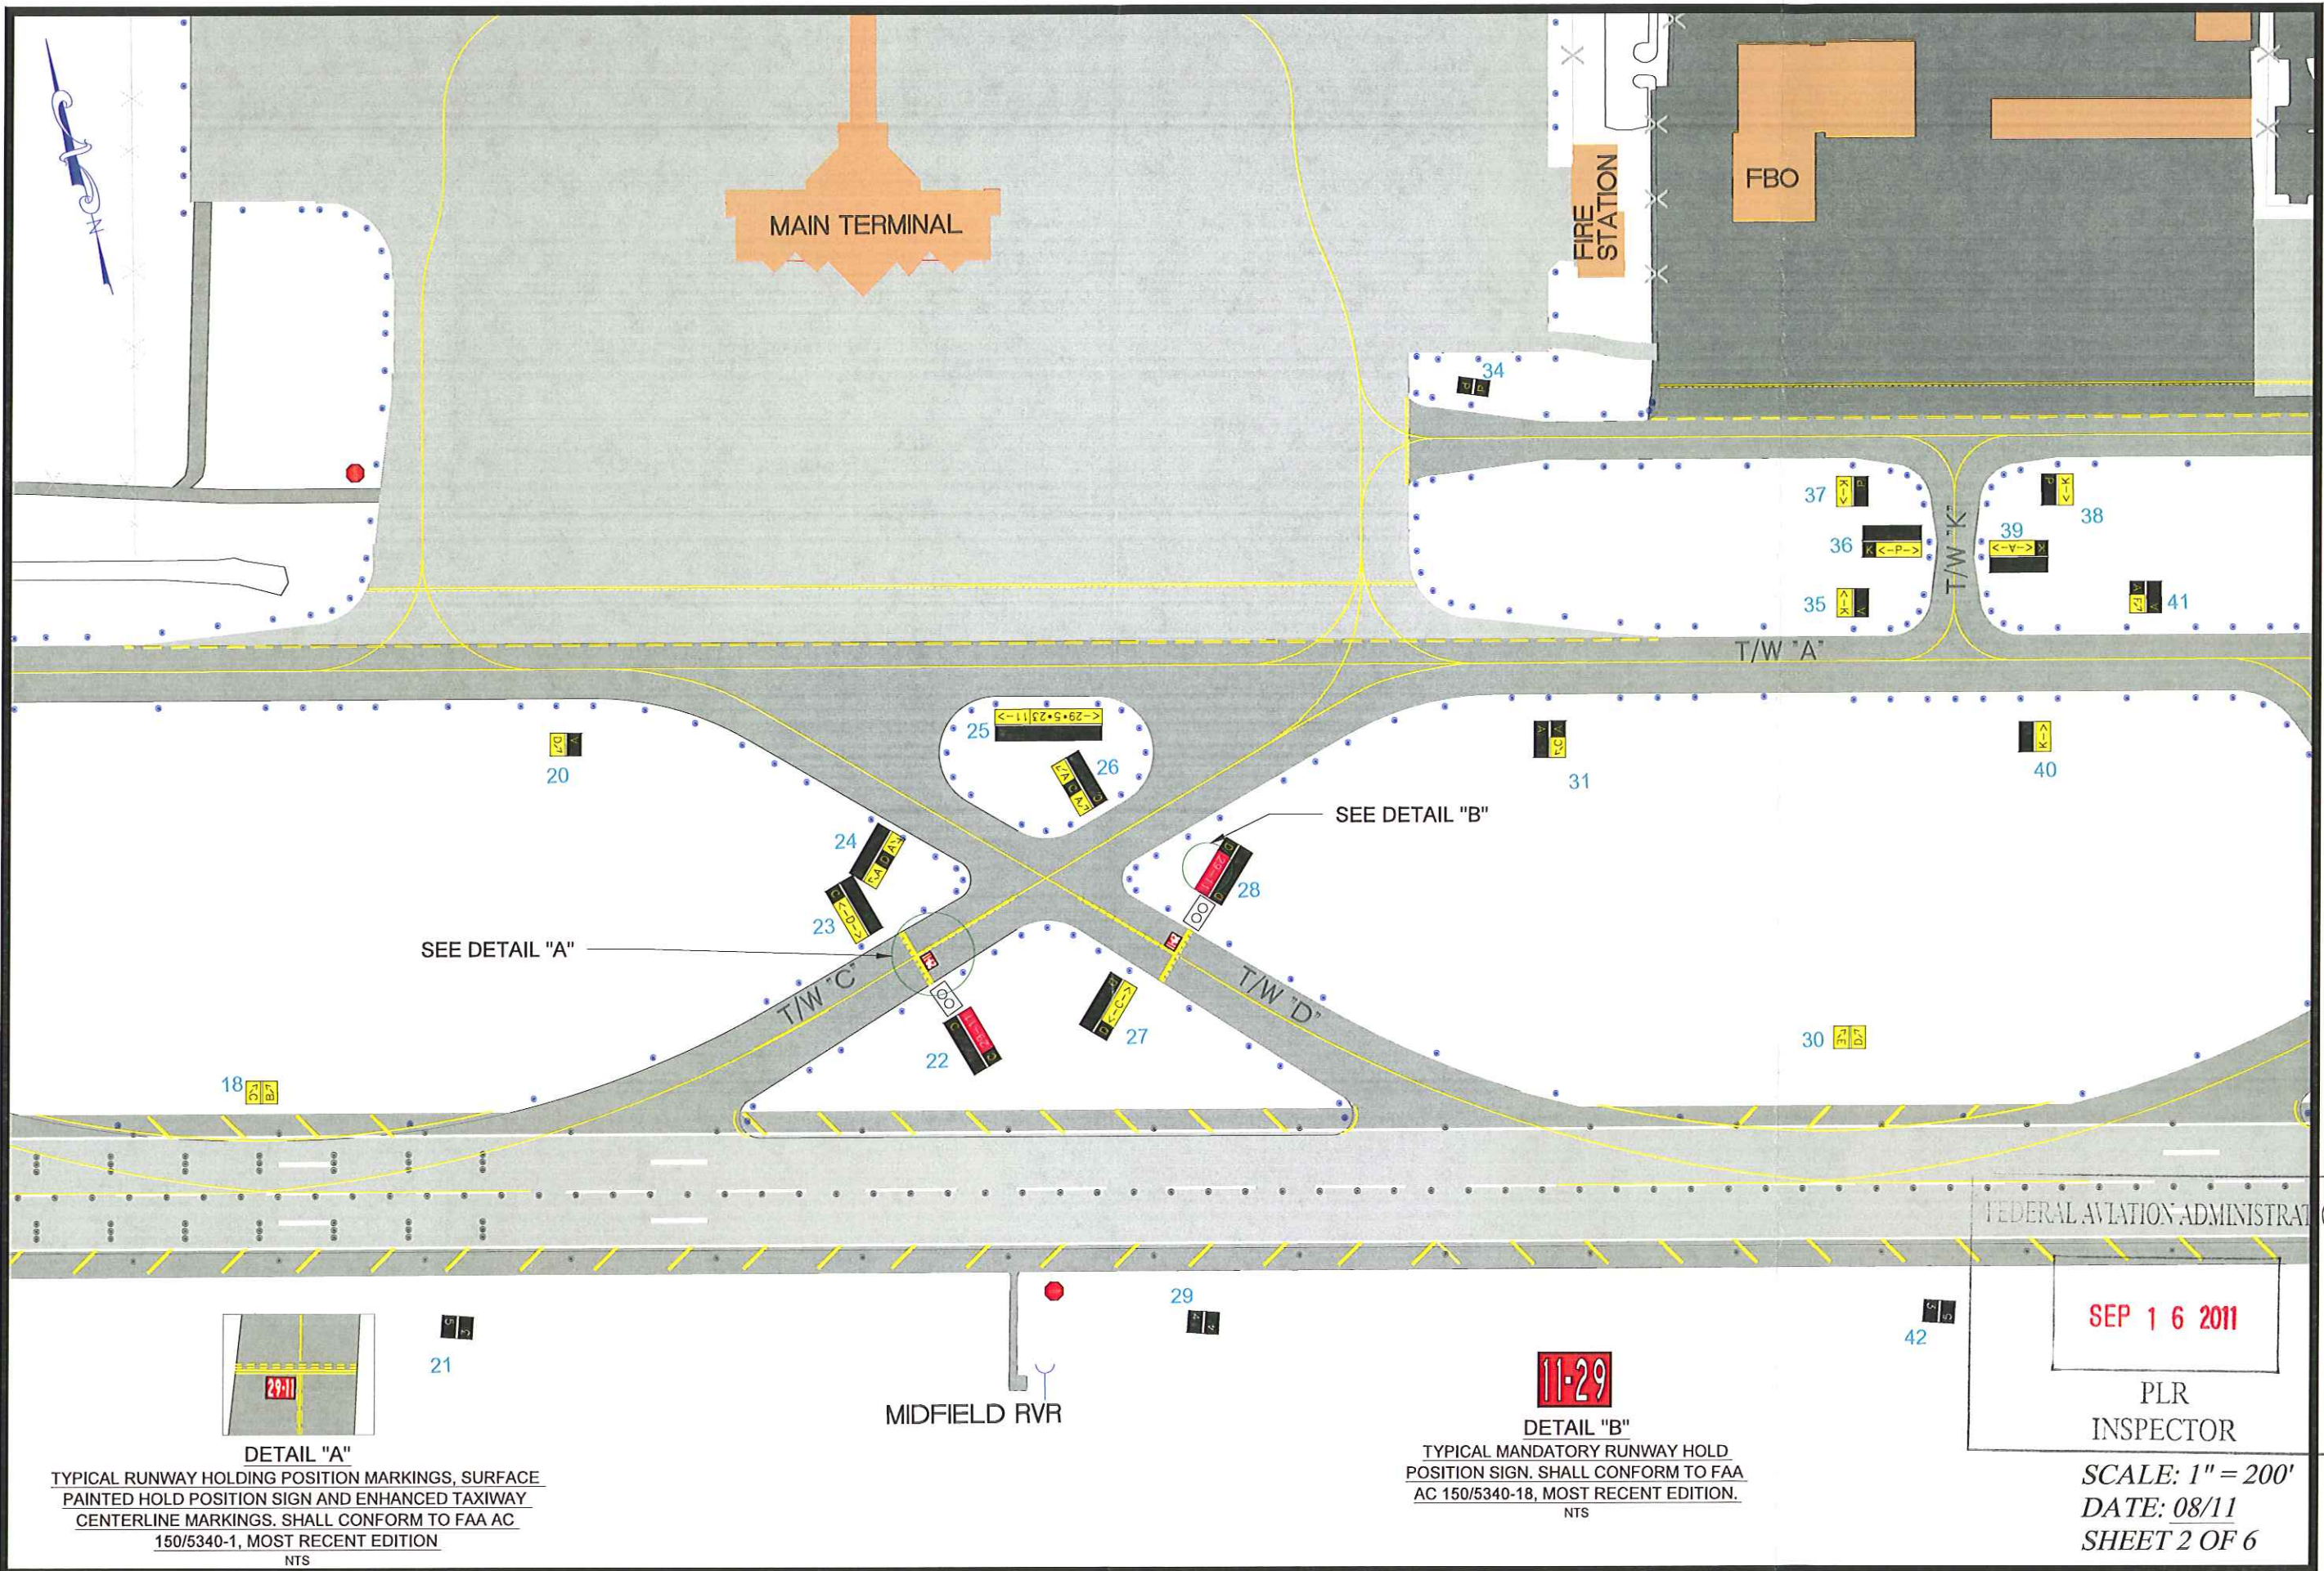

DETAIL "A"
 TYPICAL RUNWAY HOLDING POSITION MARKINGS, SURFACE
 PAINTED HOLD POSITION SIGN AND ENHANCED TAXIWAY
 CENTERLINE MARKINGS. SHALL CONFORM TO FAA AC
 150/5340-1, MOST RECENT EDITION
 NTS



DETAIL "B"
 TYPICAL MANDATORY RUNWAY HOLD
 POSITION SIGN. SHALL CONFORM TO FAA
 AC 150/5340-18, MOST RECENT EDITION.
 NTS

FEDERAL AVIATION ADMINISTRATION
 SEP 16 2011
 PLR
 INSPECTOR

SCALE: 1" = 200'
 DATE: 08/11
 SHEET 2 OF 6