



EXHIBIT 6: AIRFIELD SIGNAGE PLAN, REVISED 07/21/2011

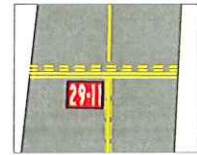

DETAIL "A"
TYPICAL RUNWAY HOLDING POSITION MARKINGS, SURFACE
PAINTED HOLD POSITION SIGN AND ENHANCED TAXIWAY
CENTERLINE MARKINGS. SHALL CONFORM TO FAA AC
150/5340-1, MOST RECENT EDITION
NTS

11-29

DETAIL "B"
TYPICAL MANDATORY RUNWAY HOLD
POSITION SIGN. SHALL CONFORM TO FAA
AC 150/5340-18, MOST RECENT EDITION.
NTS

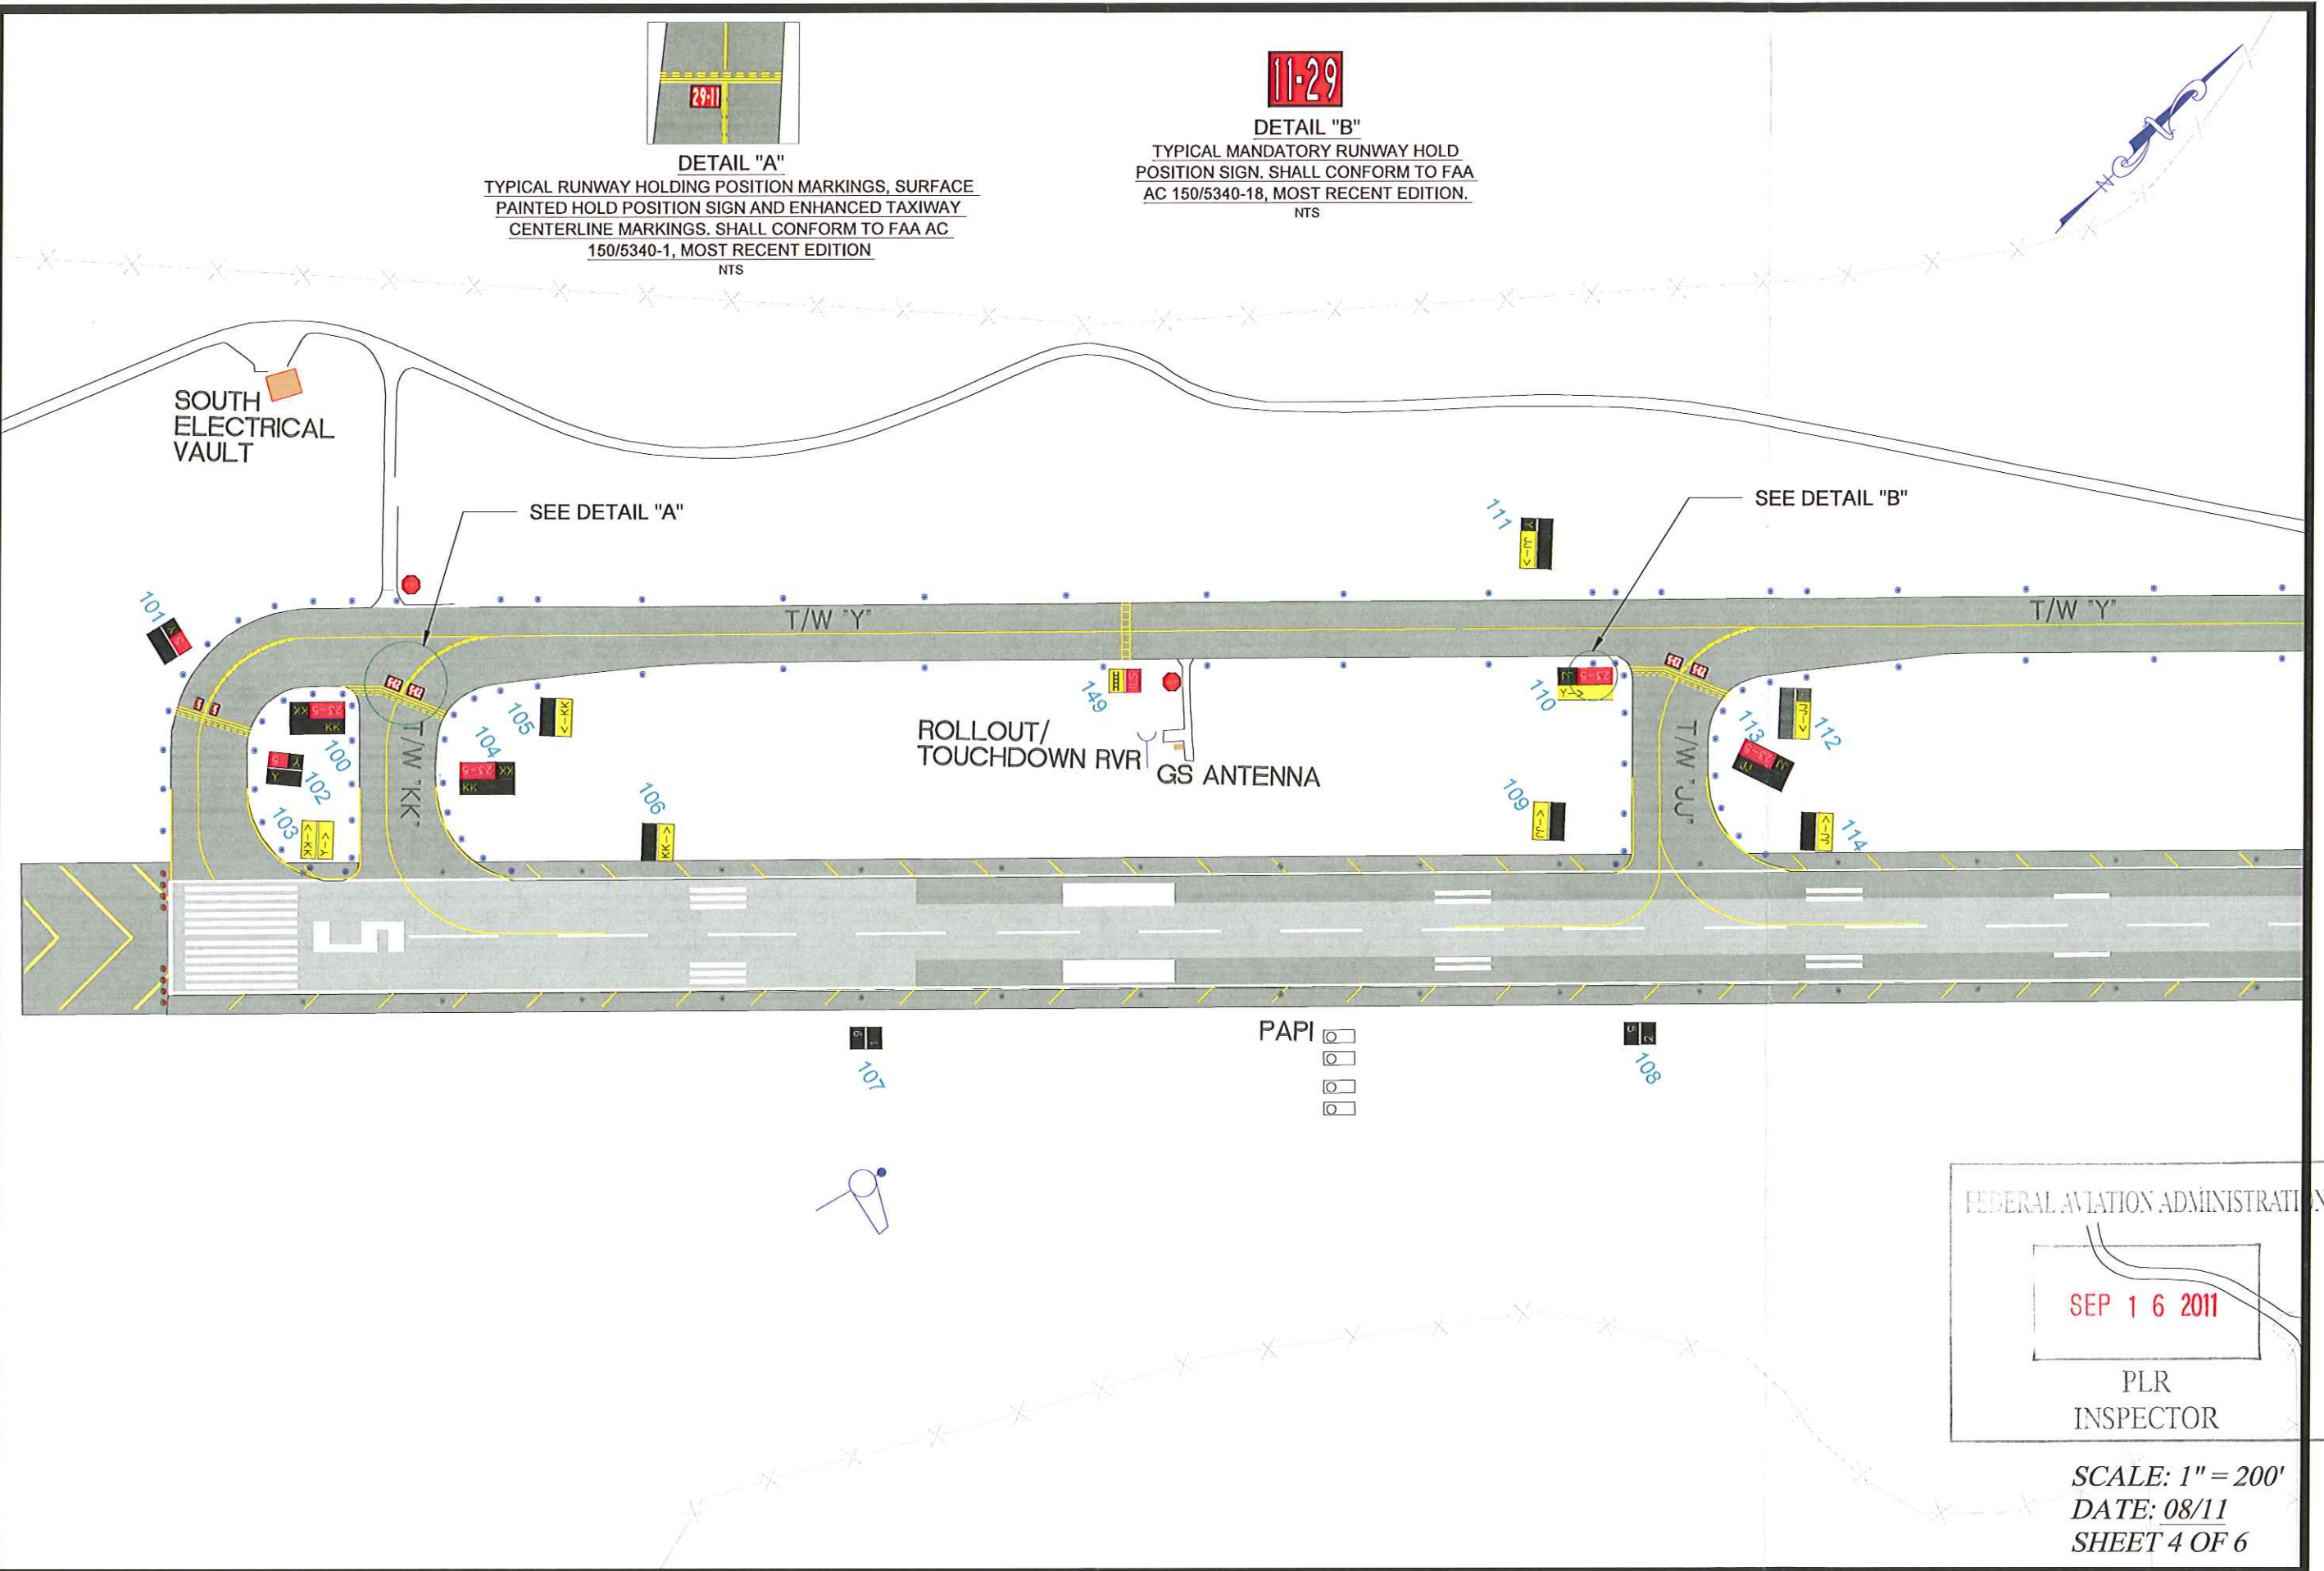

FEDERAL AVIATION ADMINISTRATION
SEP 16 2011
PLR
INSPECTOR

SCALE: 1" = 200'
DATE: 08/11
SHEET 4 OF 6