


EXHIBIT 6: AIRFIELD SIGNAGE PLAN, REVISED 07/21/2011

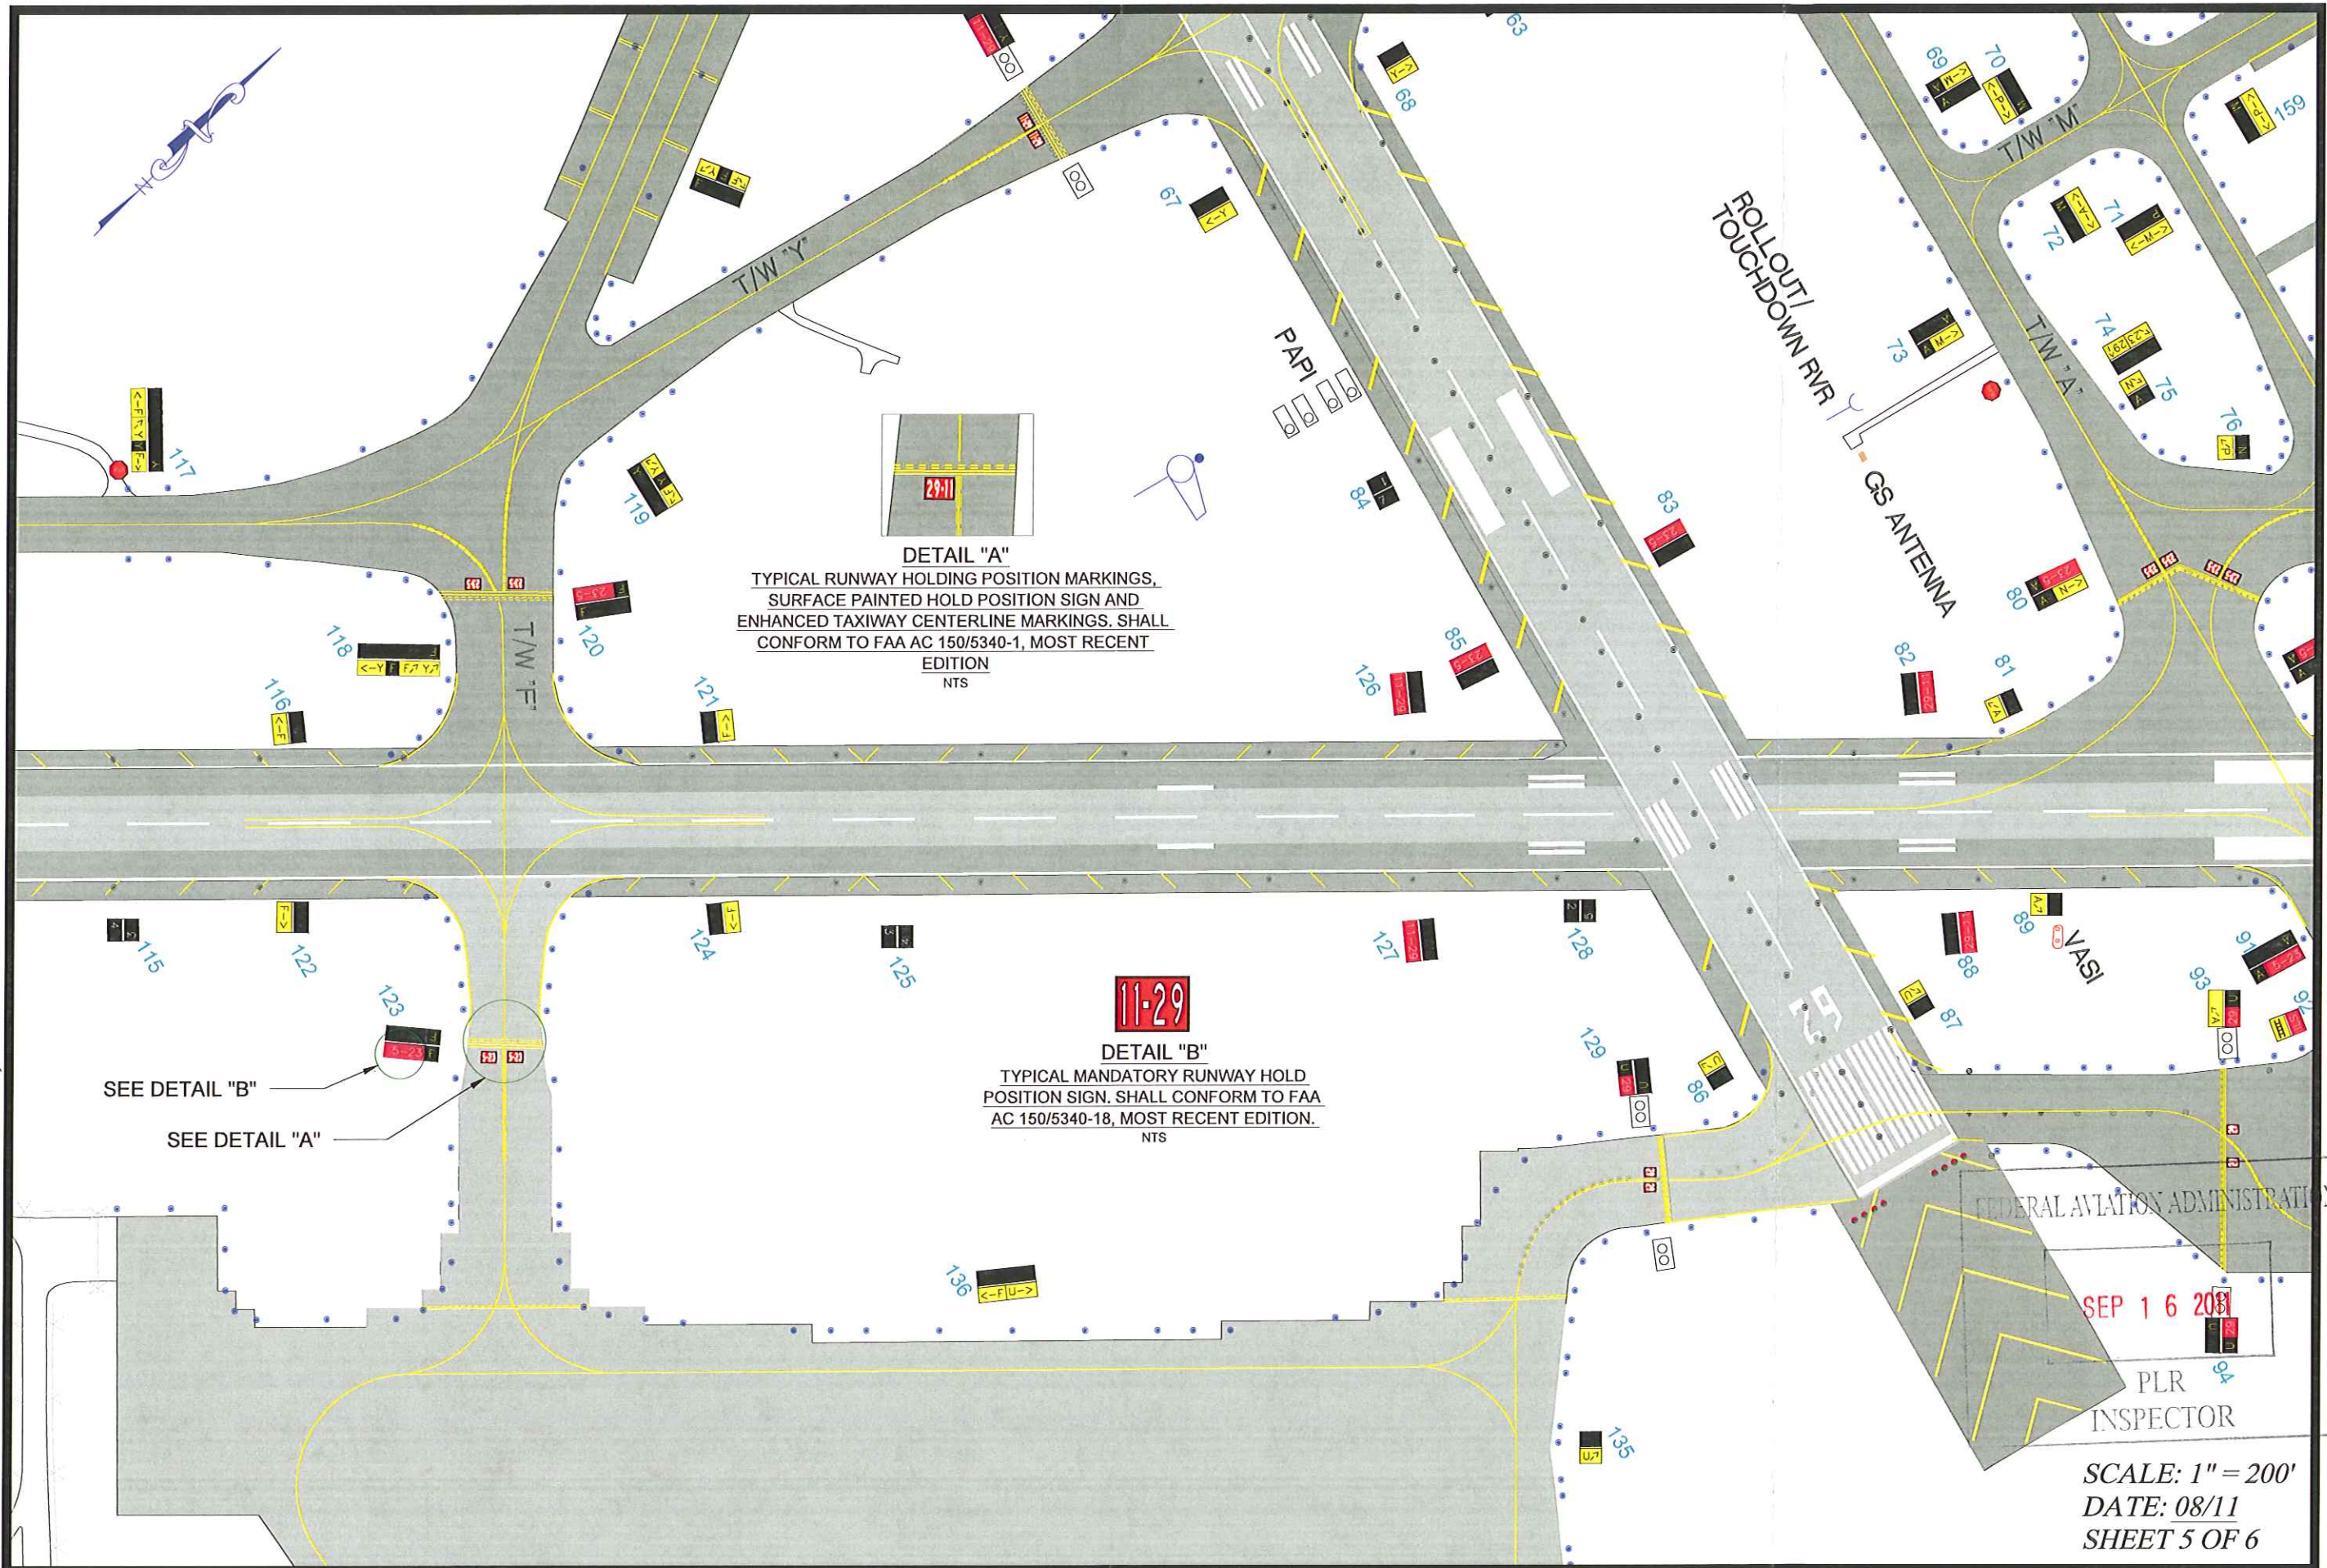

DETAIL "A"
 TYPICAL RUNWAY HOLDING POSITION MARKINGS,
 SURFACE PAINTED HOLD POSITION SIGN AND
 ENHANCED TAXIWAY CENTERLINE MARKINGS. SHALL
 CONFORM TO FAA AC 150/5340-1, MOST RECENT
 EDITION
 NTS



11-29
DETAIL "B"
 TYPICAL MANDATORY RUNWAY HOLD
 POSITION SIGN. SHALL CONFORM TO FAA
 AC 150/5340-18, MOST RECENT EDITION.
 NTS

SEE DETAIL "B"
 SEE DETAIL "A"

FEDERAL AVIATION ADMINISTRATION

SEP 16 2011

PLR
 INSPECTOR

SCALE: 1" = 200'
 DATE: 08/11
 SHEET 5 OF 6